


# THE CLEAN SOLUTION™ ALTERNATIVE SEPTIC SYSTEM MODEL C-SAN4000 FOR A 4,000 GPD MIXED USE OFFICE BUILDING

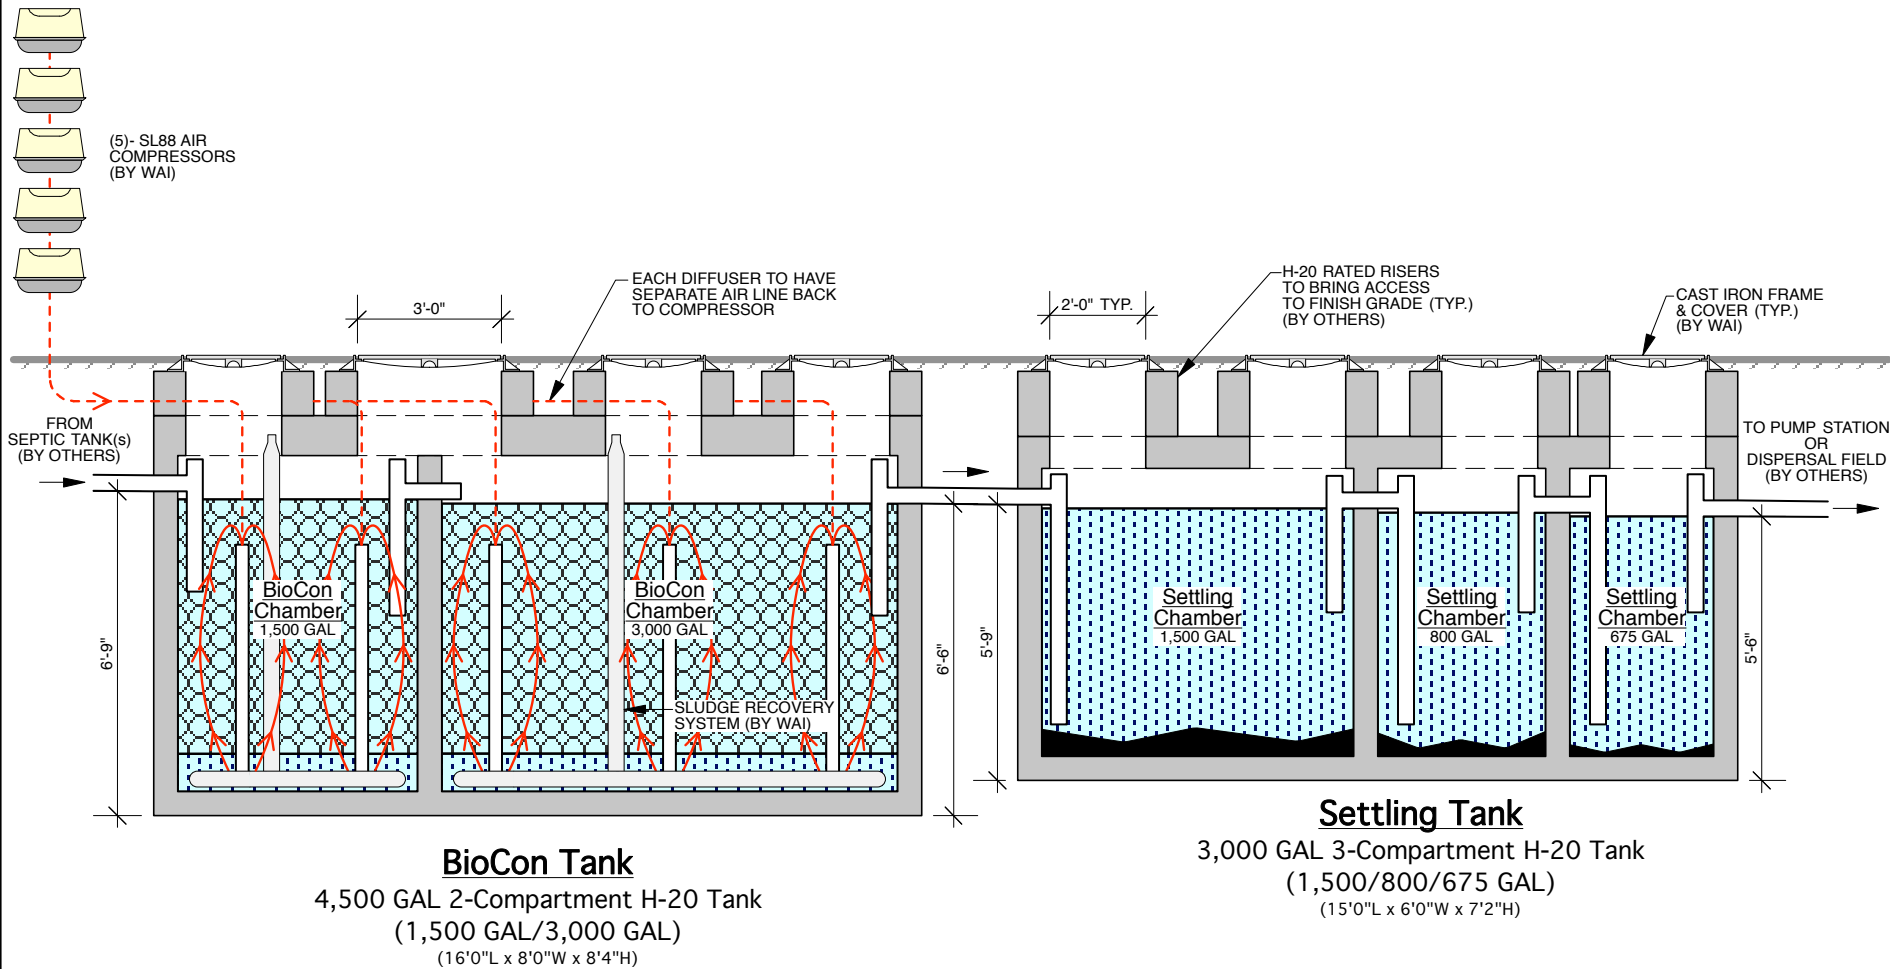



**WASTEWATER ALTERNATIVES, INC.**  
**THE CLEAN SOLUTION™**  
11 Hethlon Road  
Canterbury, NH 03224  
Tel. 1-866-900-2415 Fax. 603-783-4499  
[www.thecleansolution.com](http://www.thecleansolution.com)