

# THE CLEAN SOLUTION™ ALTERNATIVE SEPTIC SYSTEM

## MODEL CC-SAN14000

### FOR 14,000 GPD CAMPGROUND

**TANK SCHEDULE:**

**RT-1:** Receiving Tank (By Others)

**BC-A:** BioCon Tank (By WAI)  
**- For Future Expansion -**  
 2,500 Gallon, 2-Compartment H-20  
 14'3"L x 7'0"W x 5'6"H  
 Inv. In: 55", Inv. Out: 52"

**BC-B:** BioCon Tank (By WAI)  
**- For Future Expansion -**  
 5,000 Gallon, 1-Compartment H-20  
 17'6"L x 8'0"W x 6'10"H  
 Inv. In: 70", Inv. Out: 67"


**BC-1:** BioCon Tank (By WAI)  
 2,500 Gallon, 2-Compartment H-20  
 14'3"L x 7'0"W x 5'6"H  
 Inv. In: 55", Inv. Out: 52"

**BC-2 + 3:** BioCon Tank (By WAI)  
 5,000 Gallon, 1-Compartment H-20  
 17'6"L x 8'0"W x 6'10"H  
 Inv. In: 70", Inv. Out: 67"

**SET-1:** Settling Tank (By WAI)  
 5,000 Gallon, 1-Compartment H-20  
 17'6"L x 8'0"W x 8'0"H  
 Inv. In: 84", Inv. Out: 81"

**SET-2:** Settling Tank (By WAI)  
 5,000 Gallon, 1-Compartment H-20  
 17'6"L x 8'0"W x 8'0"H  
 Inv. In: 84", Inv. Out: 81"

**SET-3:** Settling Tank (By WAI)  
 3,000 Gallon, 1-Compartment H-20  
 14'3"L x 7'0"W x 7'2"H  
 Inv. In: 72", Inv. Out: 69"

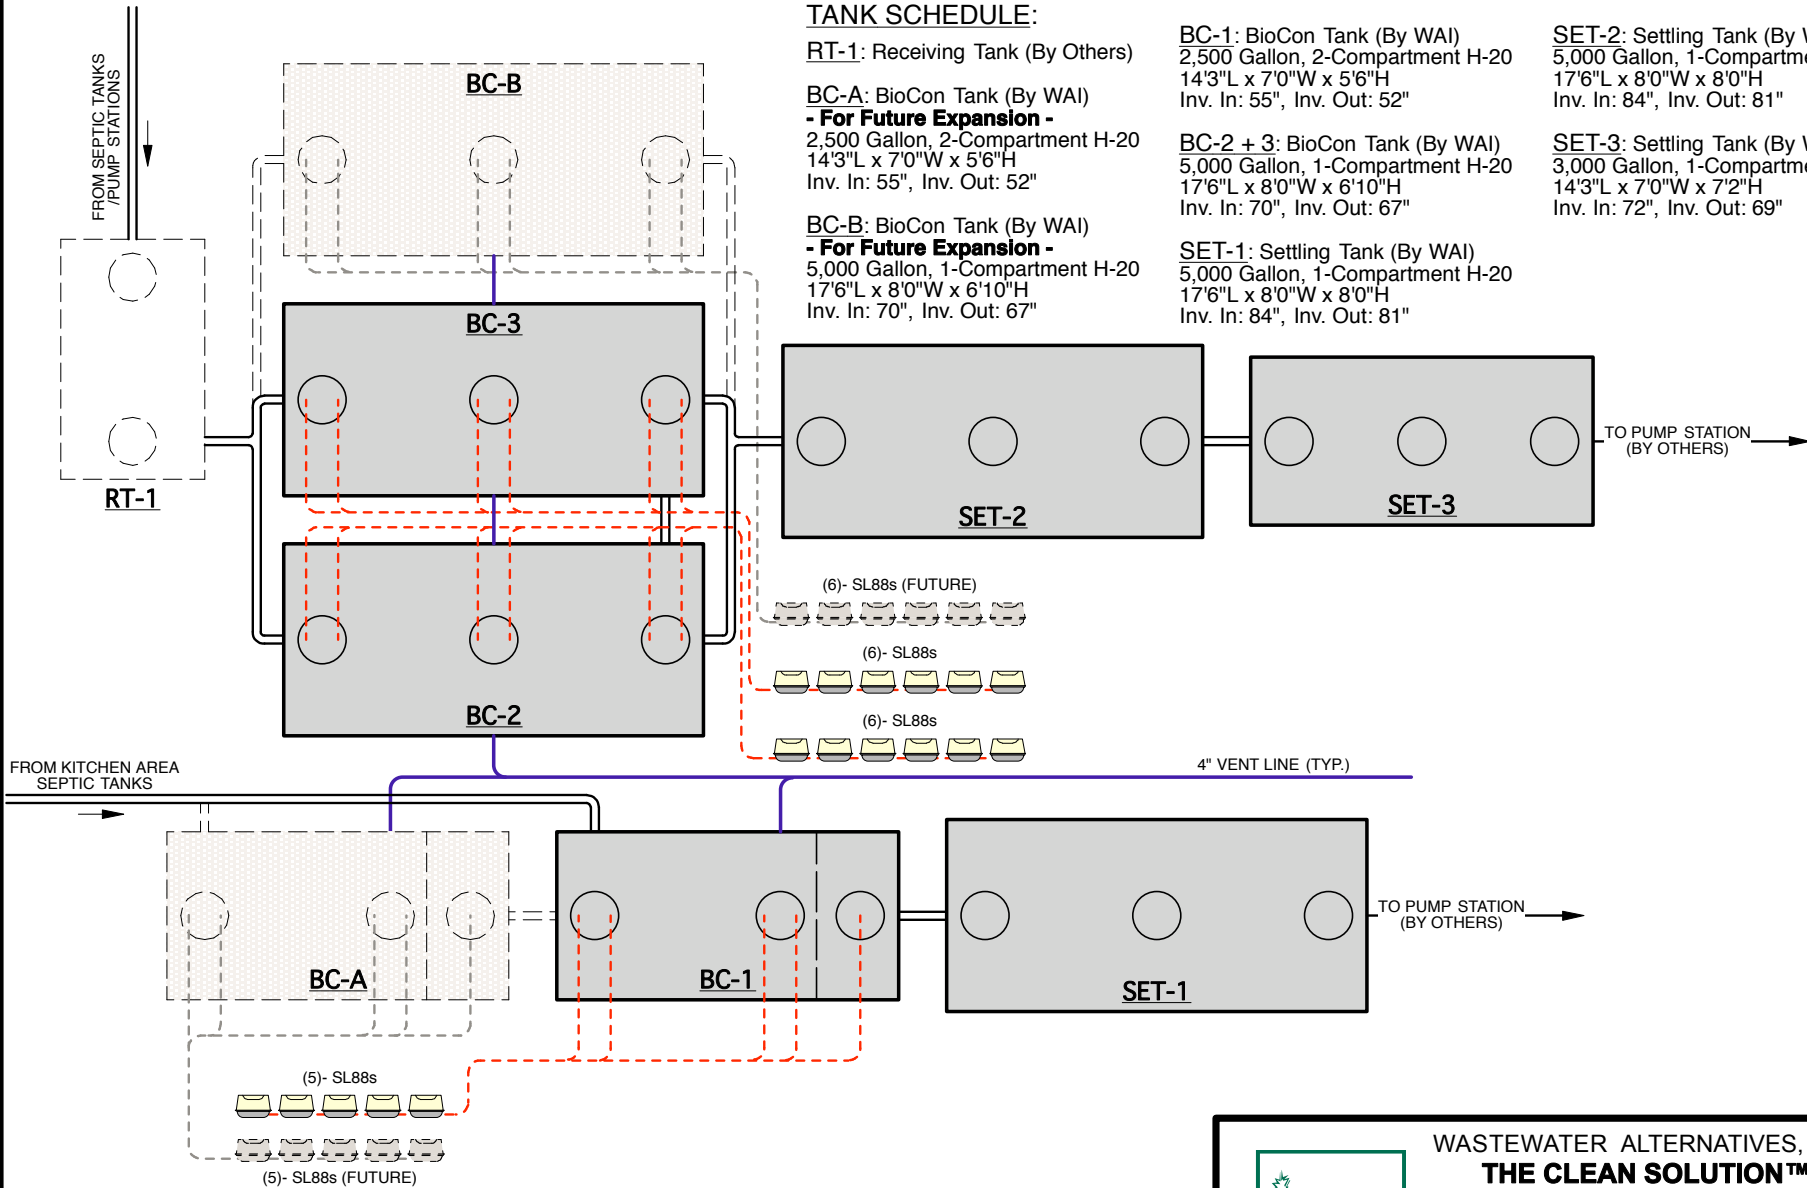

**WASTEWATER ALTERNATIVES, INC.**  
**THE CLEAN SOLUTION™**  
 11 Hethlon Road  
 Canterbury, NH 03224  
 Tel. 1-866-900-2415 Fax. 603-783-4499  
 www.thecleansolution.com