


**THE CLEAN SOLUTION™ ALTERNATIVE SEPTIC SYSTEM  
 SCHEMATIC OF MODEL 250-Rx-Px:  
 2-COMPARTMENT MODEL WITH EFFLUENT PUMP  
 FOR  
 2 - 4 BEDROOM SINGLE FAMILY HOME IN NH**

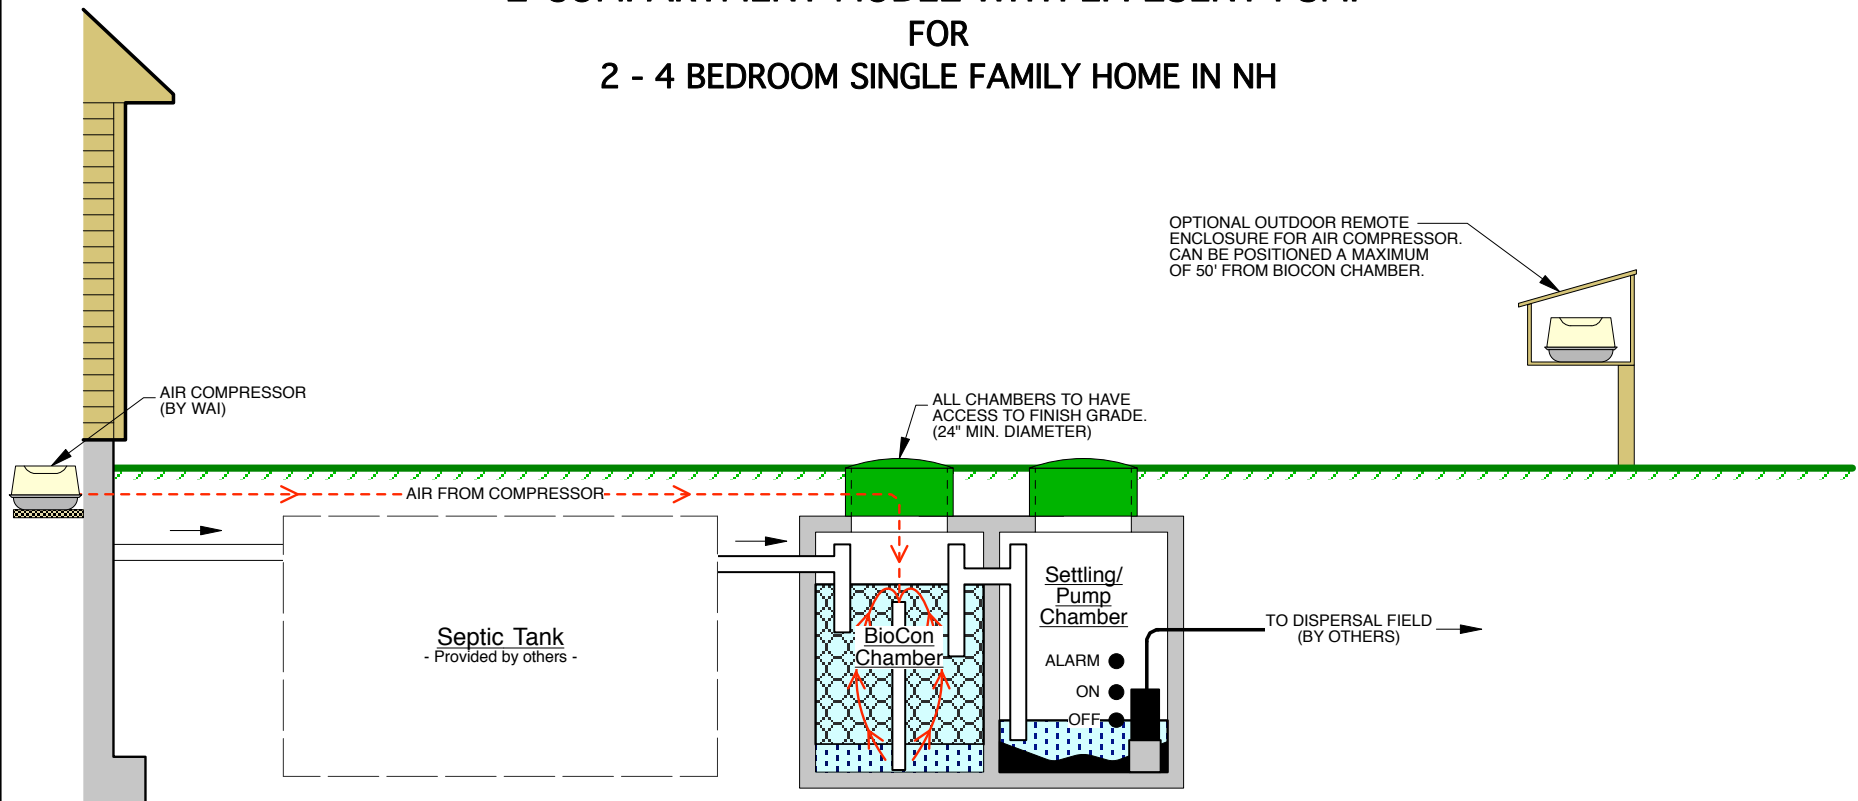

**BioCon/Settling/Pump Tank**  
 1,000-Gallon 2-Compartment (500/500 gal)  
 Concrete Tank

**Dispersal Field Sizing for NH:**

No. Bedrooms	Field Area	Recommended Dimensions
2 - 3	75 SQ.FT.	5' x 15'
4	100 SQ.FT.	5' x 20'

Field sizes listed are minimum. Larger size may be required depending on site conditions.

**NOTES:**

1. Septic Tank & Settling/Pump Compartment must be pumped every 2 to 3 years. More frequent pumping may be required depending on use.
2. Tank is not suitable for drive on use. Heavy Duty and H-20 models available.
3. Contact WAI for tank manufacturer and dimensions.



**WASTEWATER ALTERNATIVES, INC.**  
**THE CLEAN SOLUTION™**  
 11 Hethlon Road  
 Canterbury, NH 03224  
 Tel. 1-866-900-2415 Fax. 603-783-4499  
 www.thecleansolution.com