


**THE CLEAN SOLUTION™ ALTERNATIVE SEPTIC SYSTEM
SCHEMATIC OF MODEL 250-Rx:
2-COMPARTMENT MODEL
FOR
2 - 6 BEDROOM SINGLE FAMILY HOME IN NH**

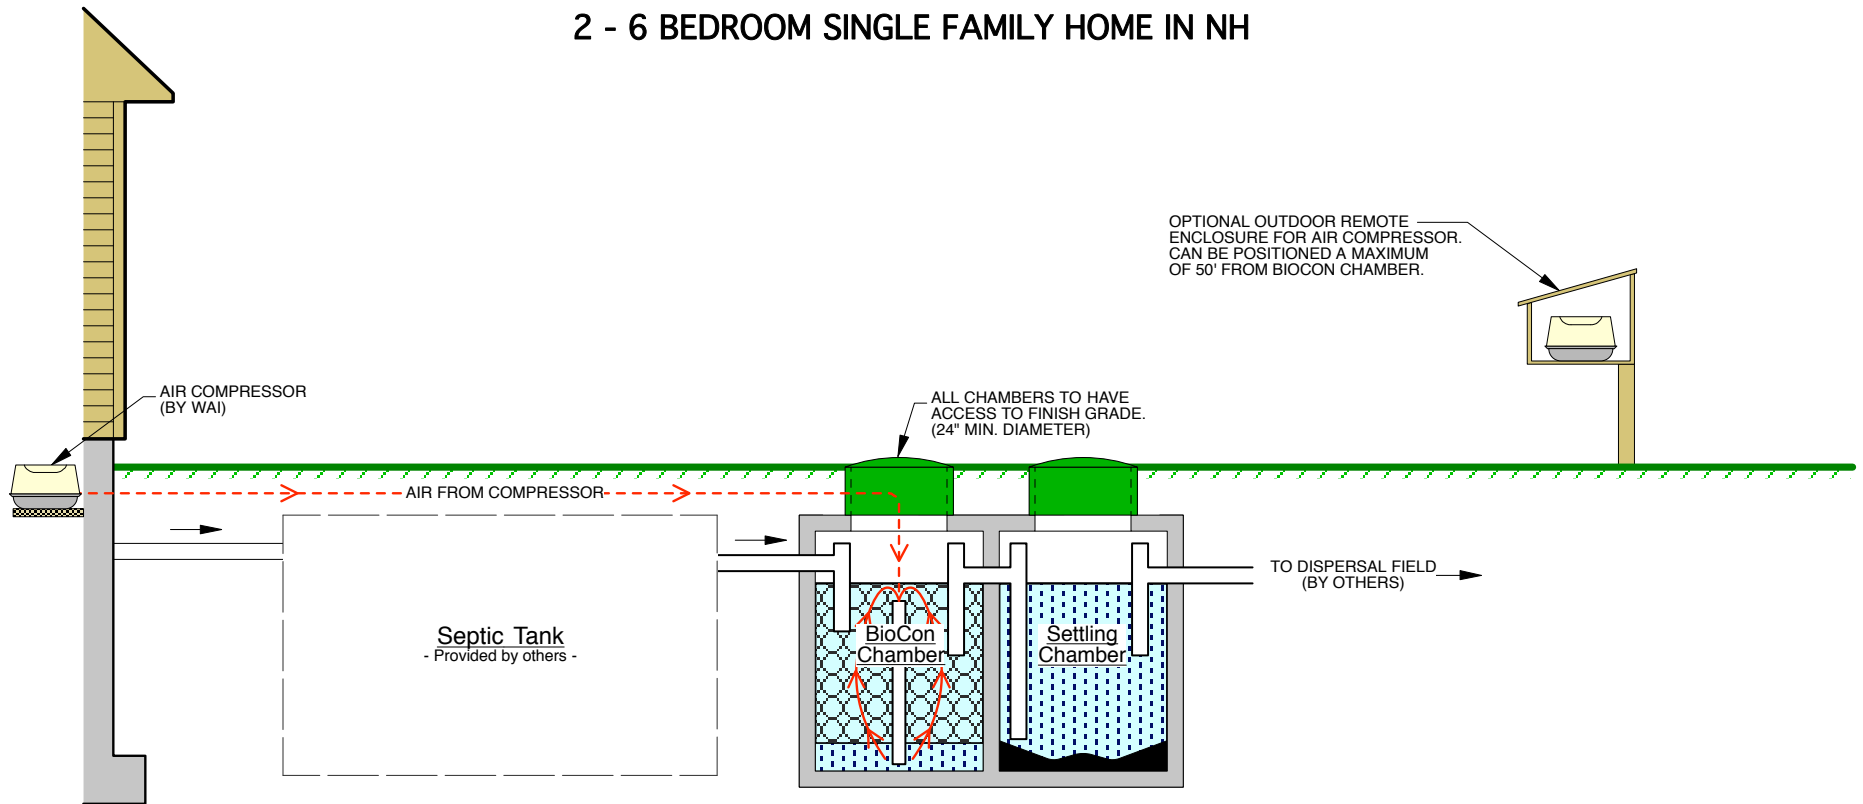

Dispersal Field Sizing for NH:

No. Bedrooms	Field Area	Recommended Dimensions
2 - 3	75 SQ.FT.	5' x 15'
4	100 SQ.FT.	5' x 20'
5	125 SQ.FT.	5' x 25'
6	150 SQ.FT.	5' x 30'

Field sizes listed are minimum. Larger size may be required depending on site conditions.

NOTES:

1. Septic Tank & Settling Compartment must be pumped every 2 to 3 years. More frequent pumping may be required depending on use.
2. Tank is not suitable for drive on use. Heavy Duty and H-20 models available.
3. Contact WAI for tank manufacturer and dimensions.

BioCon/Settling Tank
1,000-Gallon 2-Compartment (500/500 gal)
Concrete Tank



WASTEWATER ALTERNATIVES, INC.
THE CLEAN SOLUTION™
11 Hethlon Road
Canterbury, NH 03224
Tel. 1-866-900-2415 Fax. 603-783-4499
www.thecleansolution.com