


THE CLEAN SOLUTION™ ALTERNATIVE SEPTIC SYSTEM
SCHEMATIC OF MODEL 250ST-Rx-Px:
3-COMPARTMENT MODEL WITH EFFLUENT PUMP
FOR
2 - 6 BEDROOM SINGLE FAMILY HOME IN NH

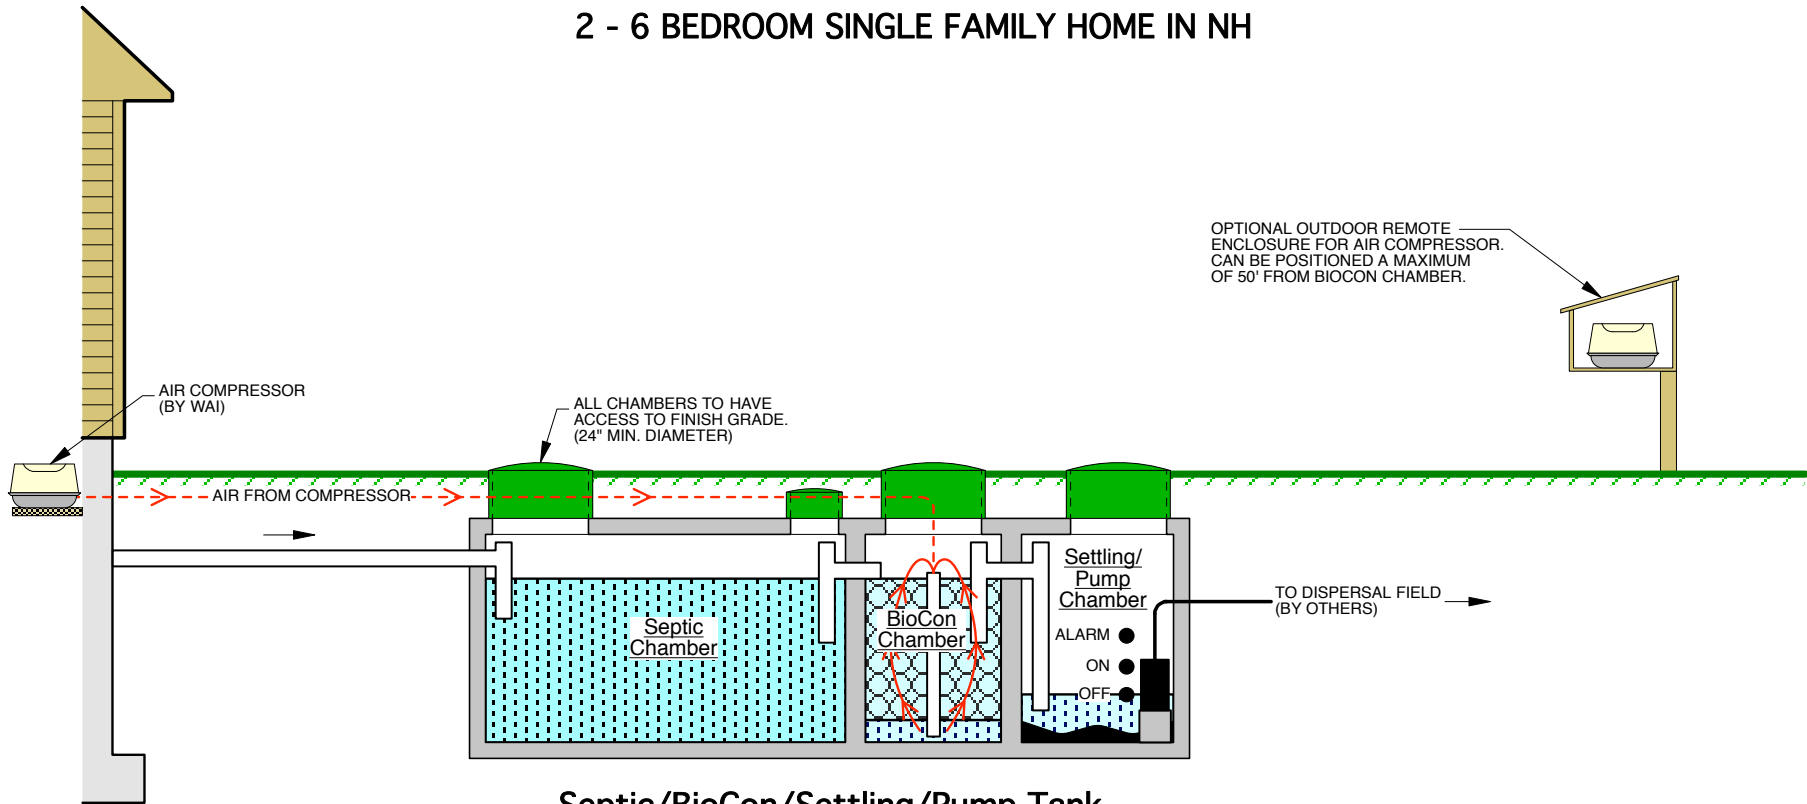

Septic/BioCon/Settling/Pump Tank

3-Compartment Concrete Tank

2 - 4 Bedroom: 2,100-Gallon (1,250/350/500 gal)

5 - 6 Bedroom: 2,550-Gallon (1,500/450/600 gal)

Dispersal Field Sizing for NH:

No. Bedrooms	Field Area	Recommended Dimensions
2 - 3	75 SQ.FT.	5' x 15'
4	100 SQ.FT.	5' x 20'
5	125 SQ.FT.	5' x 25'
6	150 SQ.FT.	5' x 30'

Field sizes listed are minimum. Larger size may be required depending on site conditions.

NOTES:

1. Septic & Settling/Pump Compartments must be pumped every 2 to 3 years. More frequent pumping may be required depending on use.
2. Tank is not suitable for drive on use. Heavy Duty and H-20 models available.
3. Contact WAI for tank manufacturer and dimensions.



WASTEWATER ALTERNATIVES, INC.
THE CLEAN SOLUTION™
 11 Hethlon Road
 Canterbury, NH 03224
 Tel. 1-866-900-2415 Fax. 603-783-4499
 www.thecleansolution.com