


**THE CLEAN SOLUTION™ ALTERNATIVE SEPTIC SYSTEM
SCHEMATIC OF MODEL 600PT-Rx-Px:
PLASTIC TANK MODEL WITH SEPARATE PUMP CHAMBER
FOR
5 - 6 BEDROOM SINGLE FAMILY HOME IN NH**

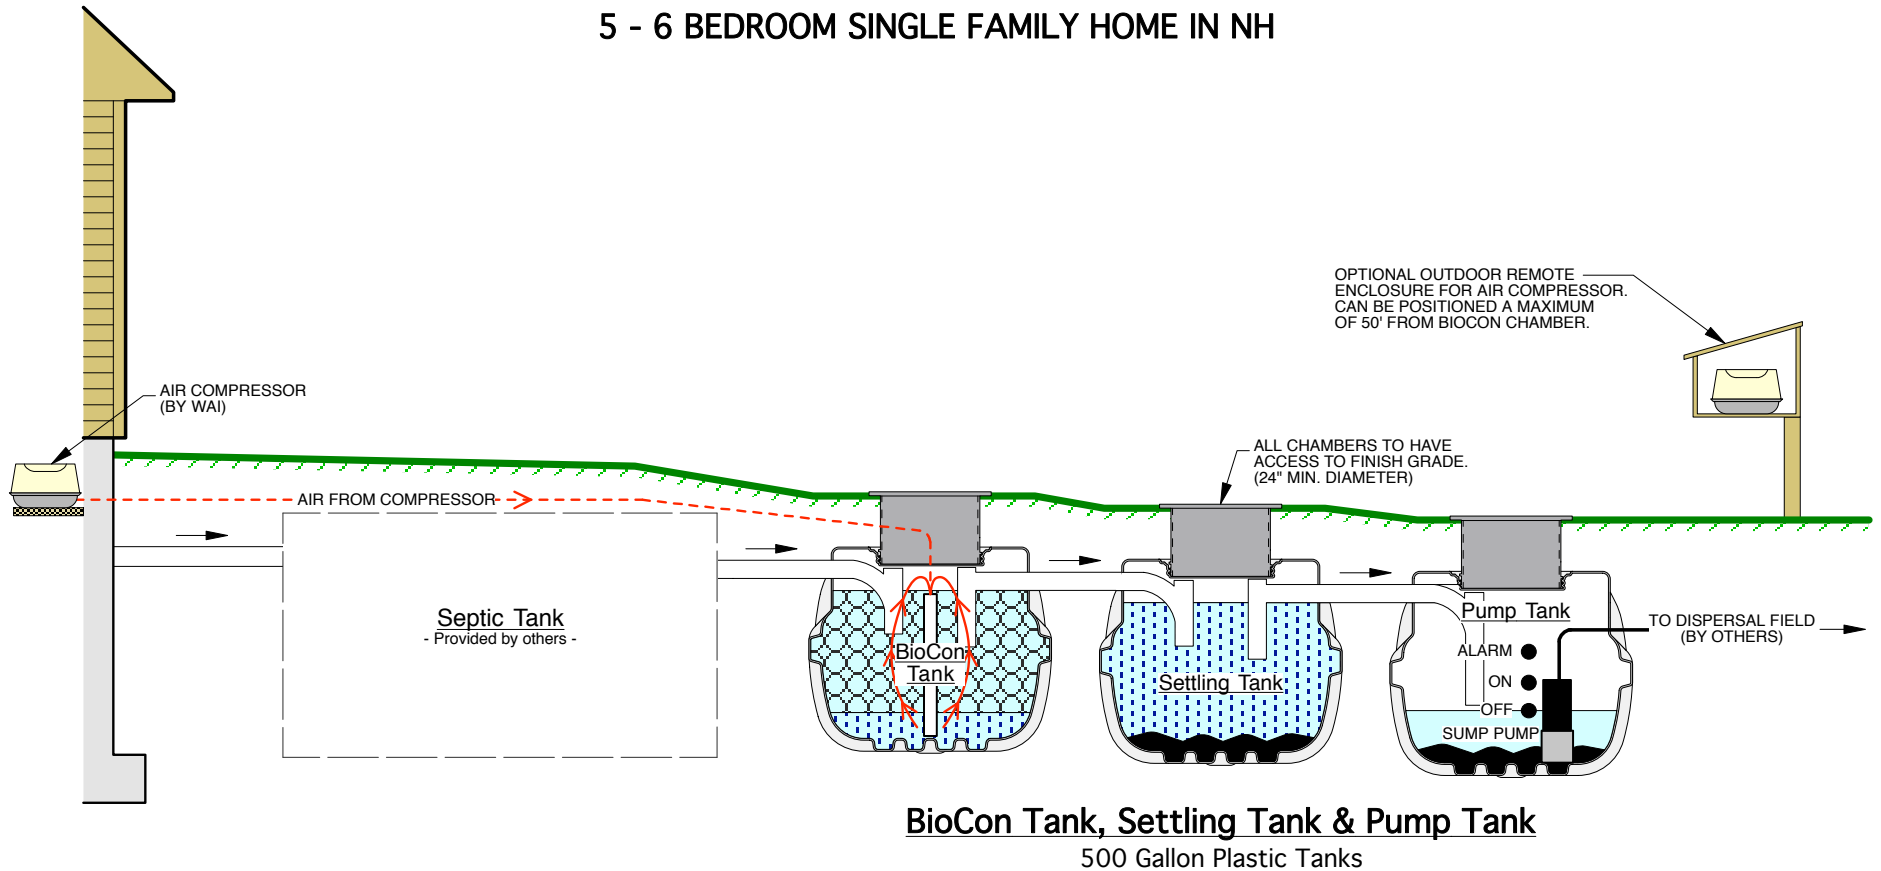

Dispersal Field Sizing for NH:

No. Bedrooms	Field Area	Recommended Dimensions
5	125 SQ.FT.	5' x 25'
6	150 SQ.FT.	5' x 30'

Field sizes listed are minimum. Larger size may be required depending on site conditions.

NOTES:

1. Septic Tank, Settling Tank & Pump Tank must be pumped every 2 to 3 years. More frequent pumping may be required depending on use.
2. Tank is not suitable for drive on use. Heavy Duty and H-20 models available.
3. Contact WAI for tank manufacturer and dimensions.



WASTEWATER ALTERNATIVES, INC.
THE CLEAN SOLUTION™
11 Hethlon Road
Canterbury, NH 03224
Tel. 1-866-900-2415 Fax. 603-783-4499
www.thecleansolution.com