


**THE CLEAN SOLUTION™ ALTERNATIVE SEPTIC SYSTEM
 SCHEMATIC OF MODEL 250ST-Rx:
 3-COMPARTMENT MODEL WITH SEPARATE PUMP CHAMBER
 FOR
 2 - 6 BEDROOM SINGLE FAMILY HOME IN VT**

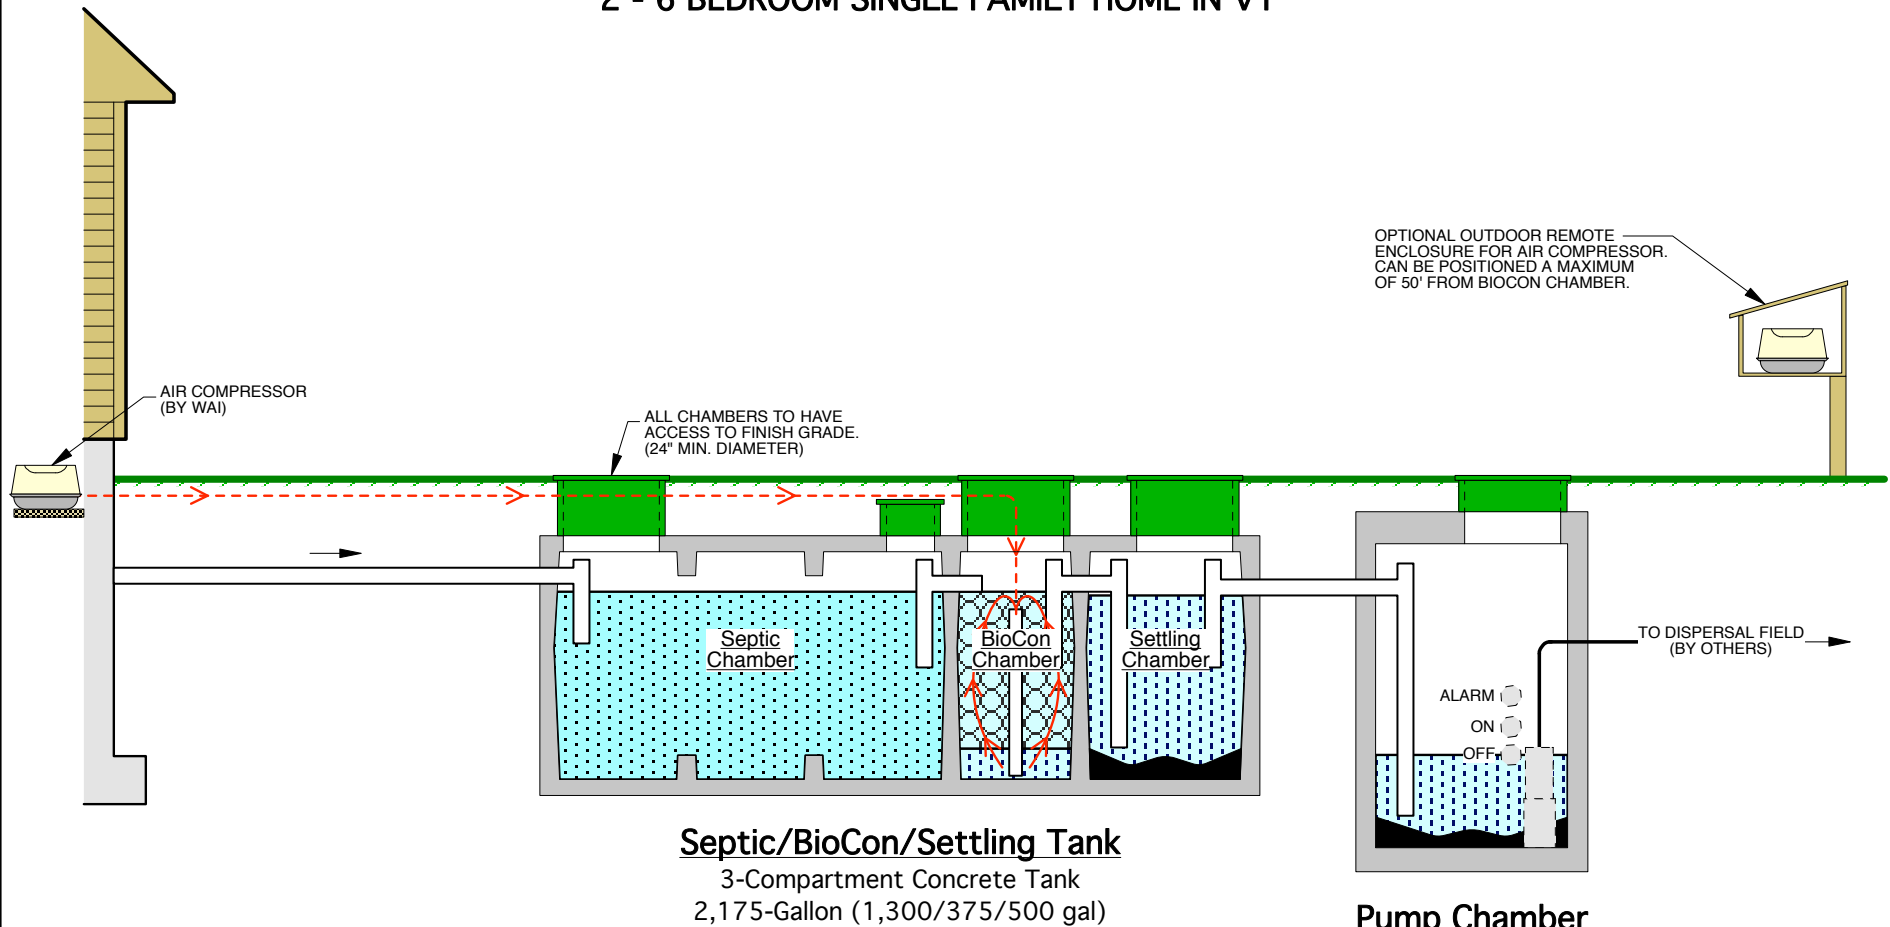

Dispersal Field Sizing for VT:

Dispersal field can be a minimum of 50% the size of a traditional leach field. Larger size may be required depending on site conditions. Please contact WAI for dispersal field sizing.

NOTES:

1. Septic Tank, Settling Compartment & Pump Chamber must be pumped every 2 to 3 years. More frequent pumping may be required depending on use.
2. Tank is not suitable for drive on use. Heavy Duty and H-20 models available.
3. Contact WAI for tank manufacturer and dimensions.



WASTEWATER ALTERNATIVES, INC.
THE CLEAN SOLUTION™
 11 Hethlon Road
 Canterbury, NH 03224
 Tel. 1-866-900-2415 Fax. 603-783-4499
 www.thecleansolution.com